




# LOZNICA ELEKTRO

“LOZNICA ELEKTRO” a.d., LOZNICA – Prvog maja bb  
Faks: 015/871-836; Telefoni: 015/871-834, 871-837 i 871-839  
[www.loelektro.co.yu](http://www.loelektro.co.yu) E-mail: [loelektro@nadlanu.com](mailto:loelektro@nadlanu.com)

## Nisko naponski blok za TS 0,4kV;1x630kVA

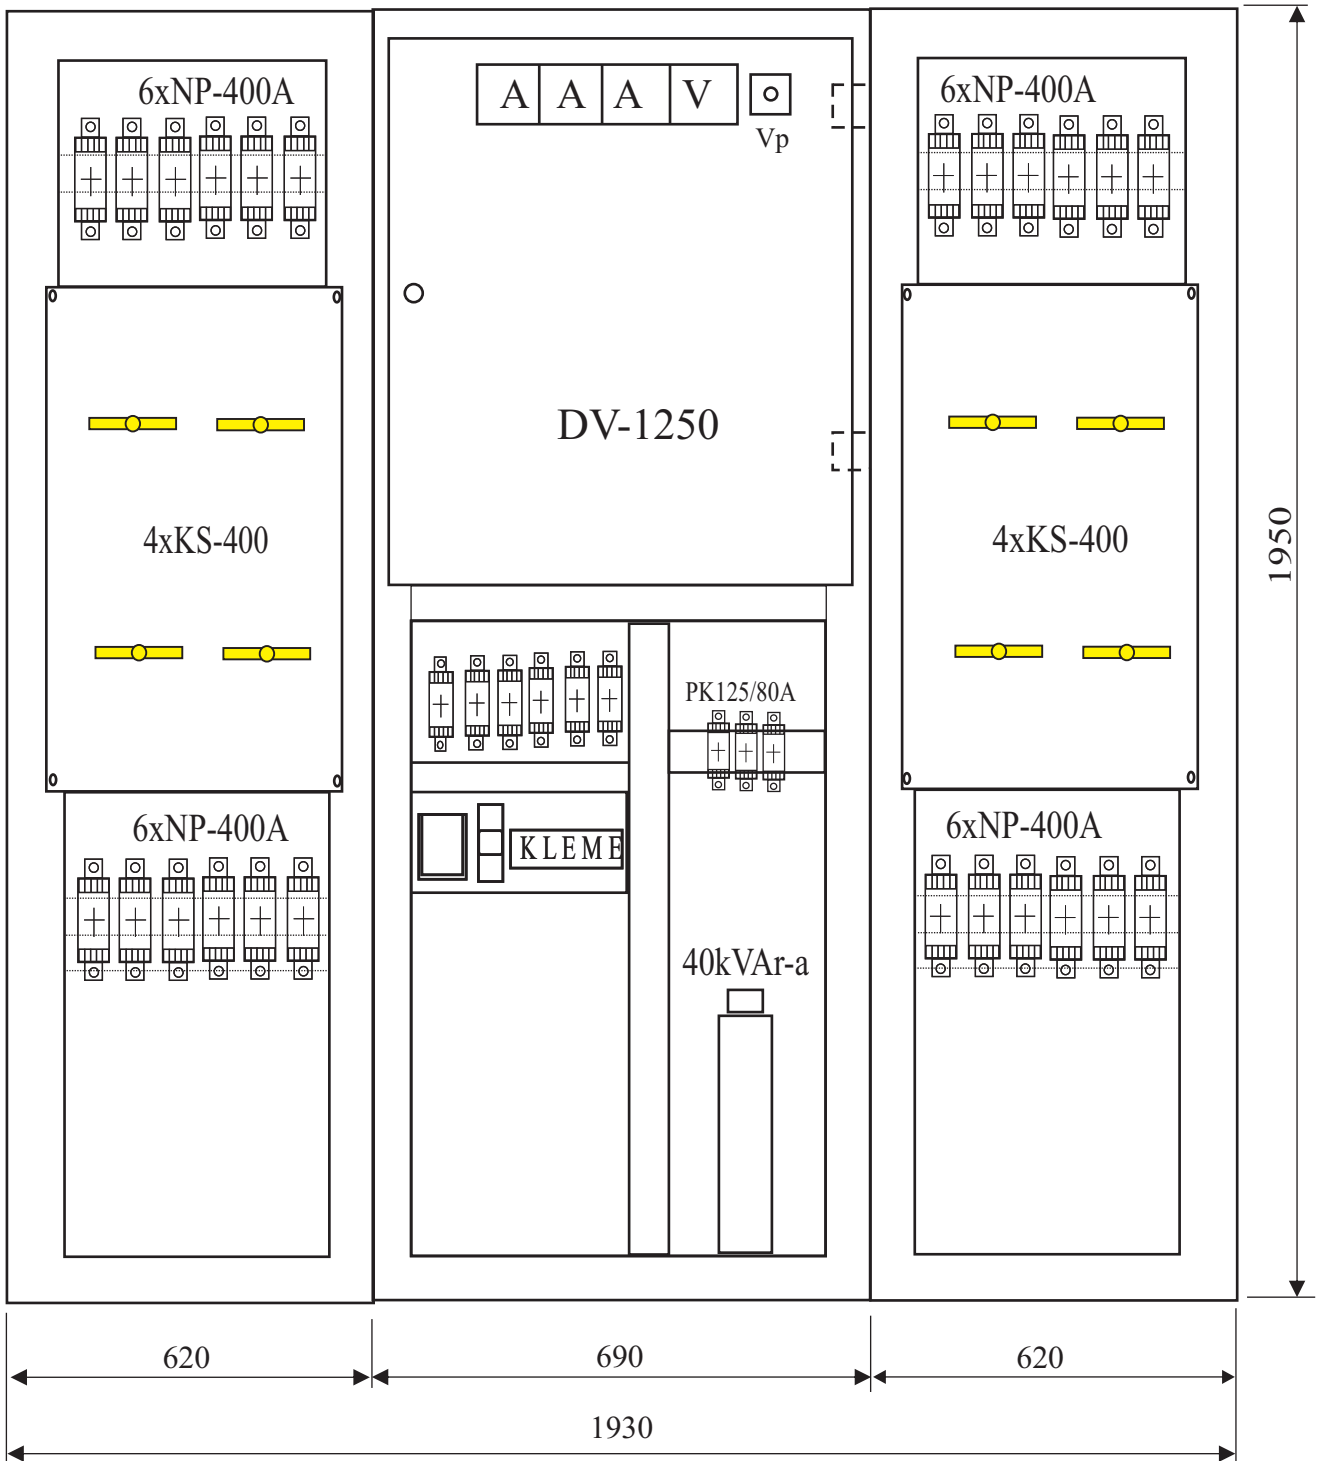

Dubina bloka je 550mm